


A

2393

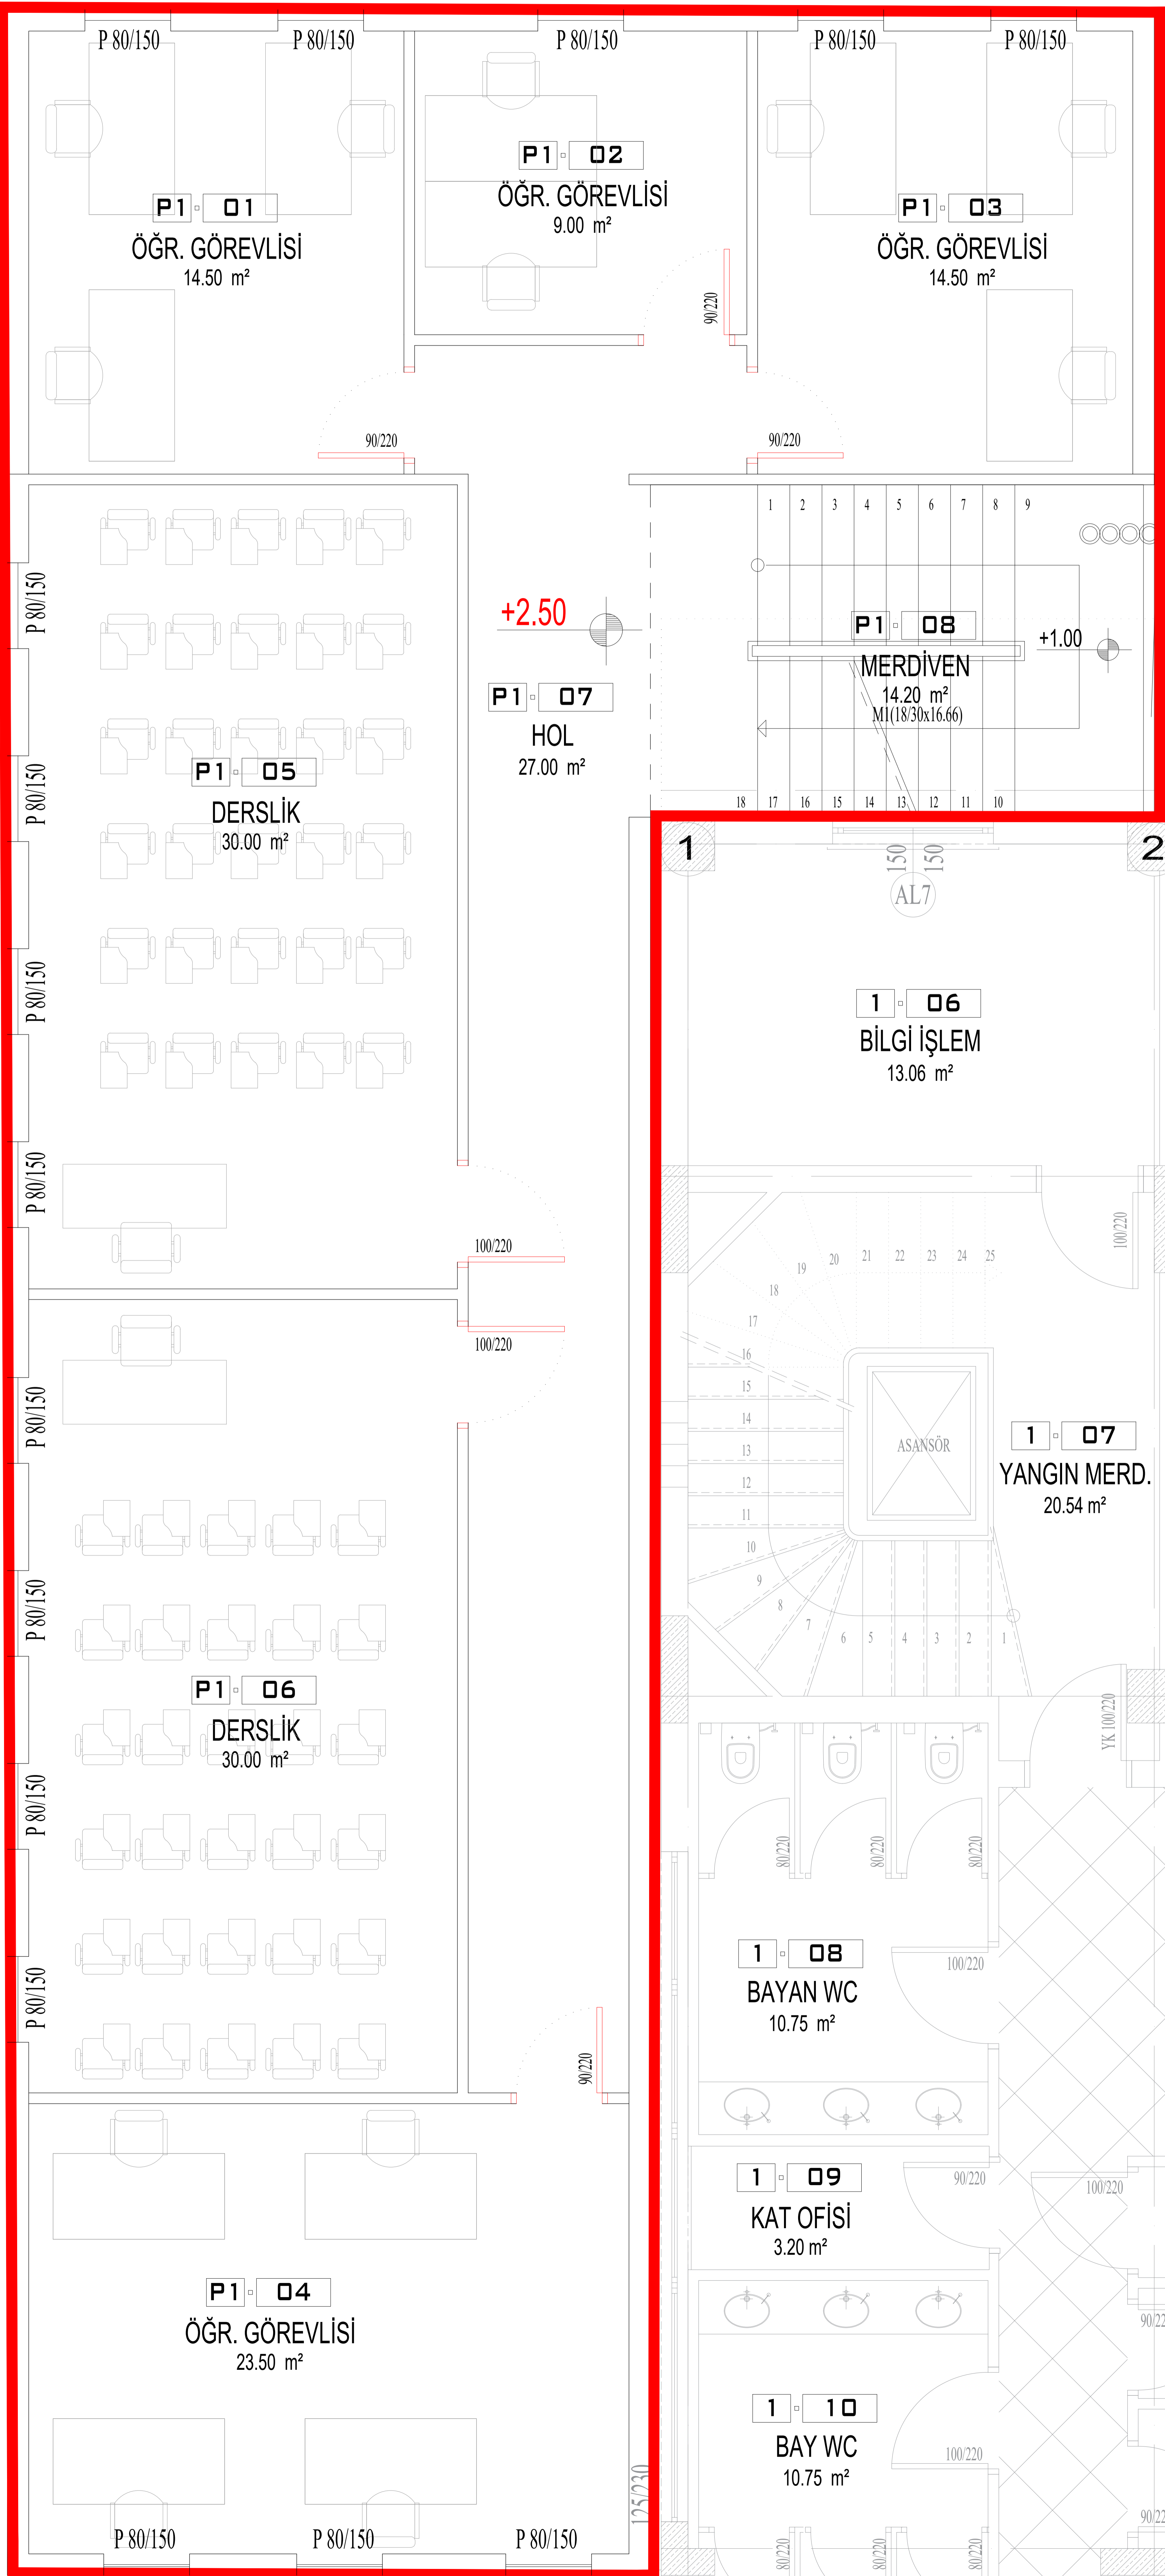

C

AL7

1

2

1-06

BİLGİ İŞLEM  
13.06 m²

1-07

YANGIN MERD.  
20.54 m²

1-08

BAYAN WC  
10.75 m²

1-09

KAT OFİSİ  
3.20 m²

1-10

BAY WC  
10.75 m²

1-11

ELEK.Oİ  
3.85 m²

1-13

TEM.ODASI  
1.40 m²

1-12

GRV. BAYAN  
3.30 m²

1-14

GRV. BAY  
3.35 m²

600

25230